




Figures

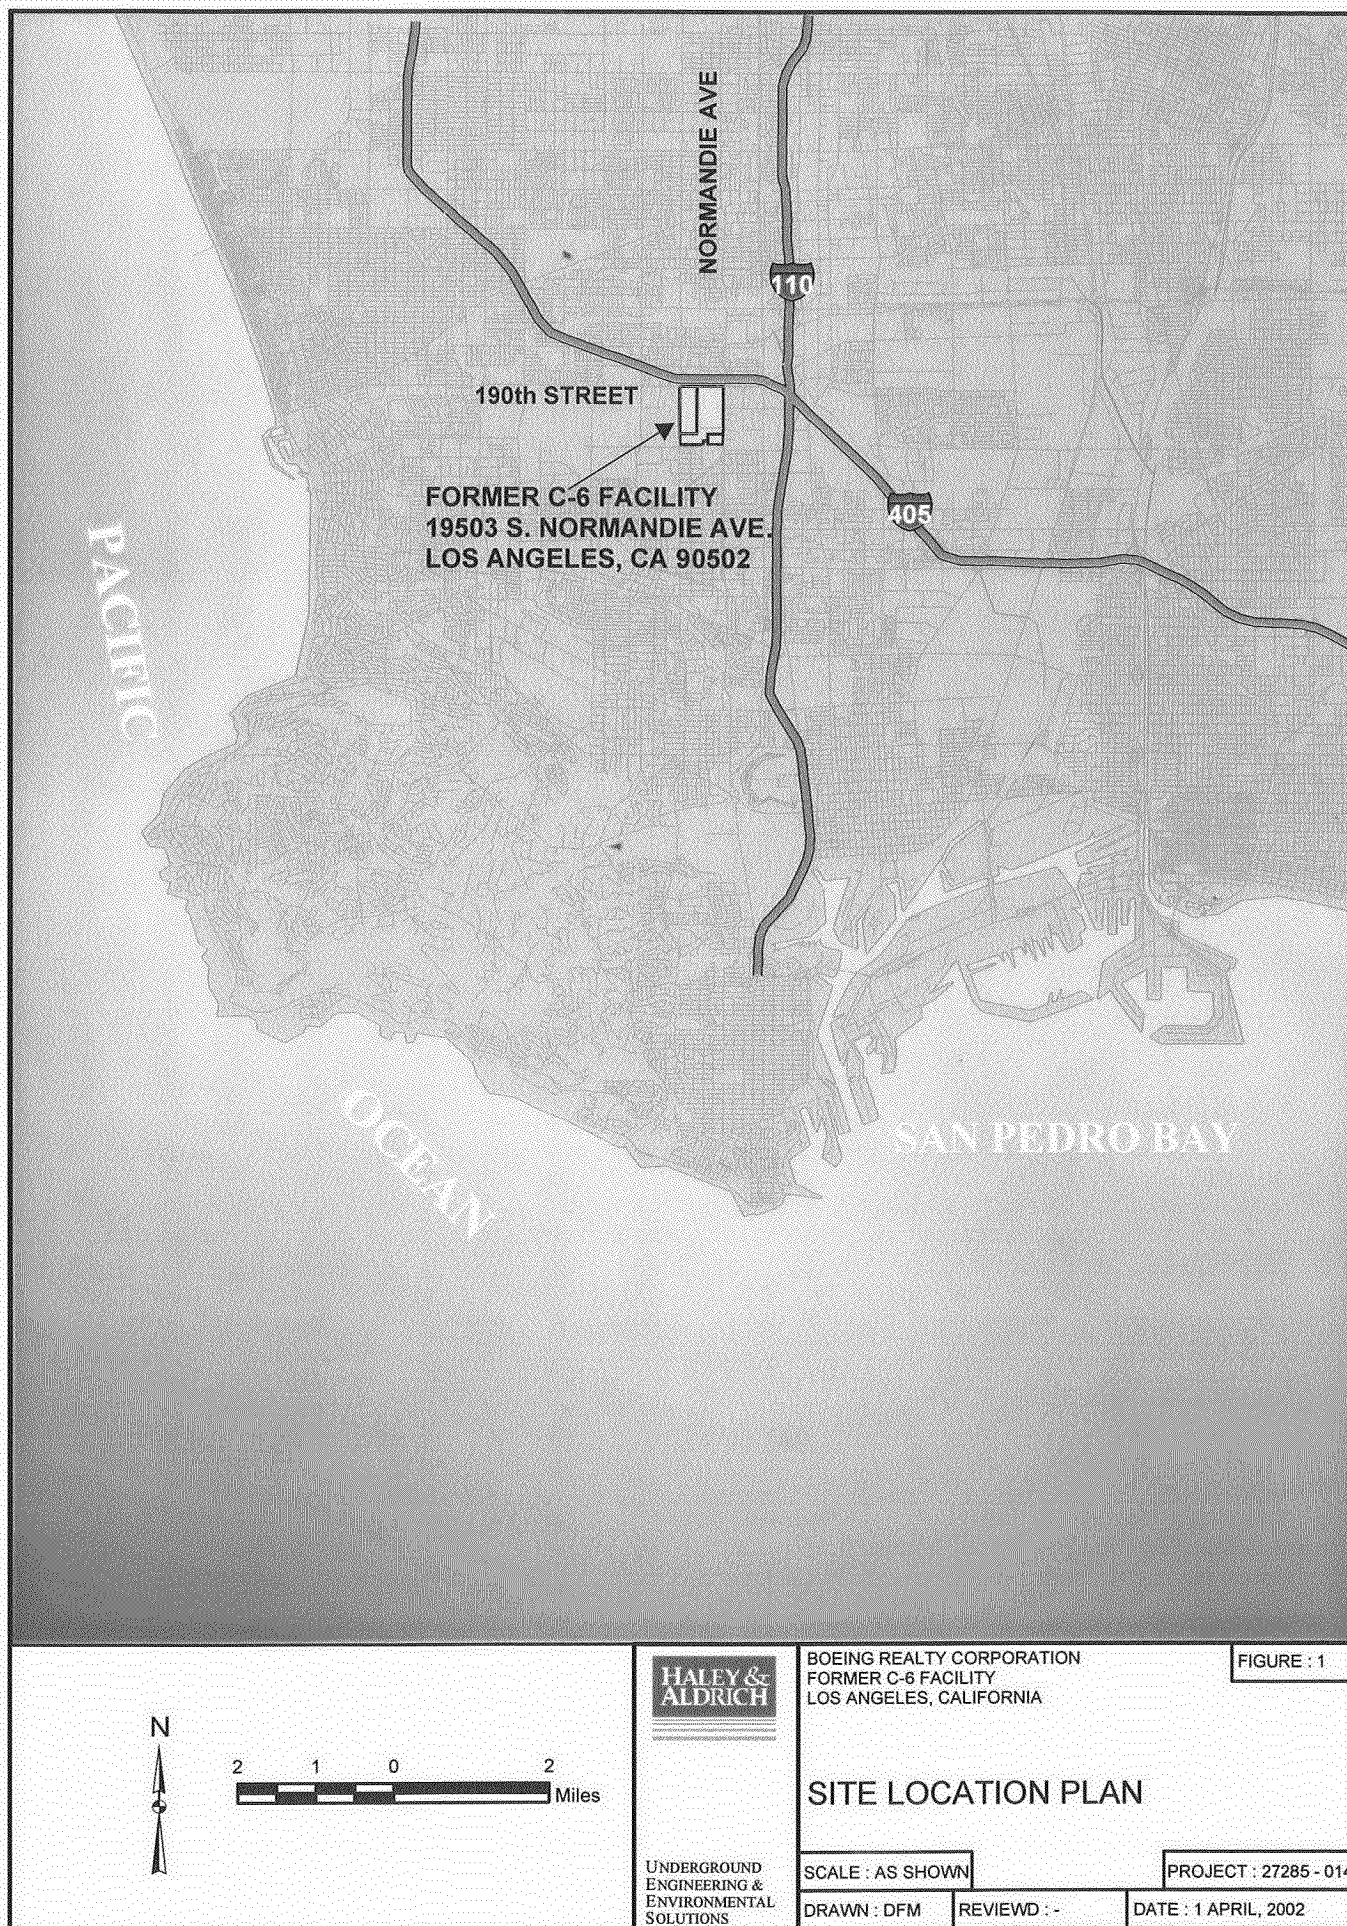


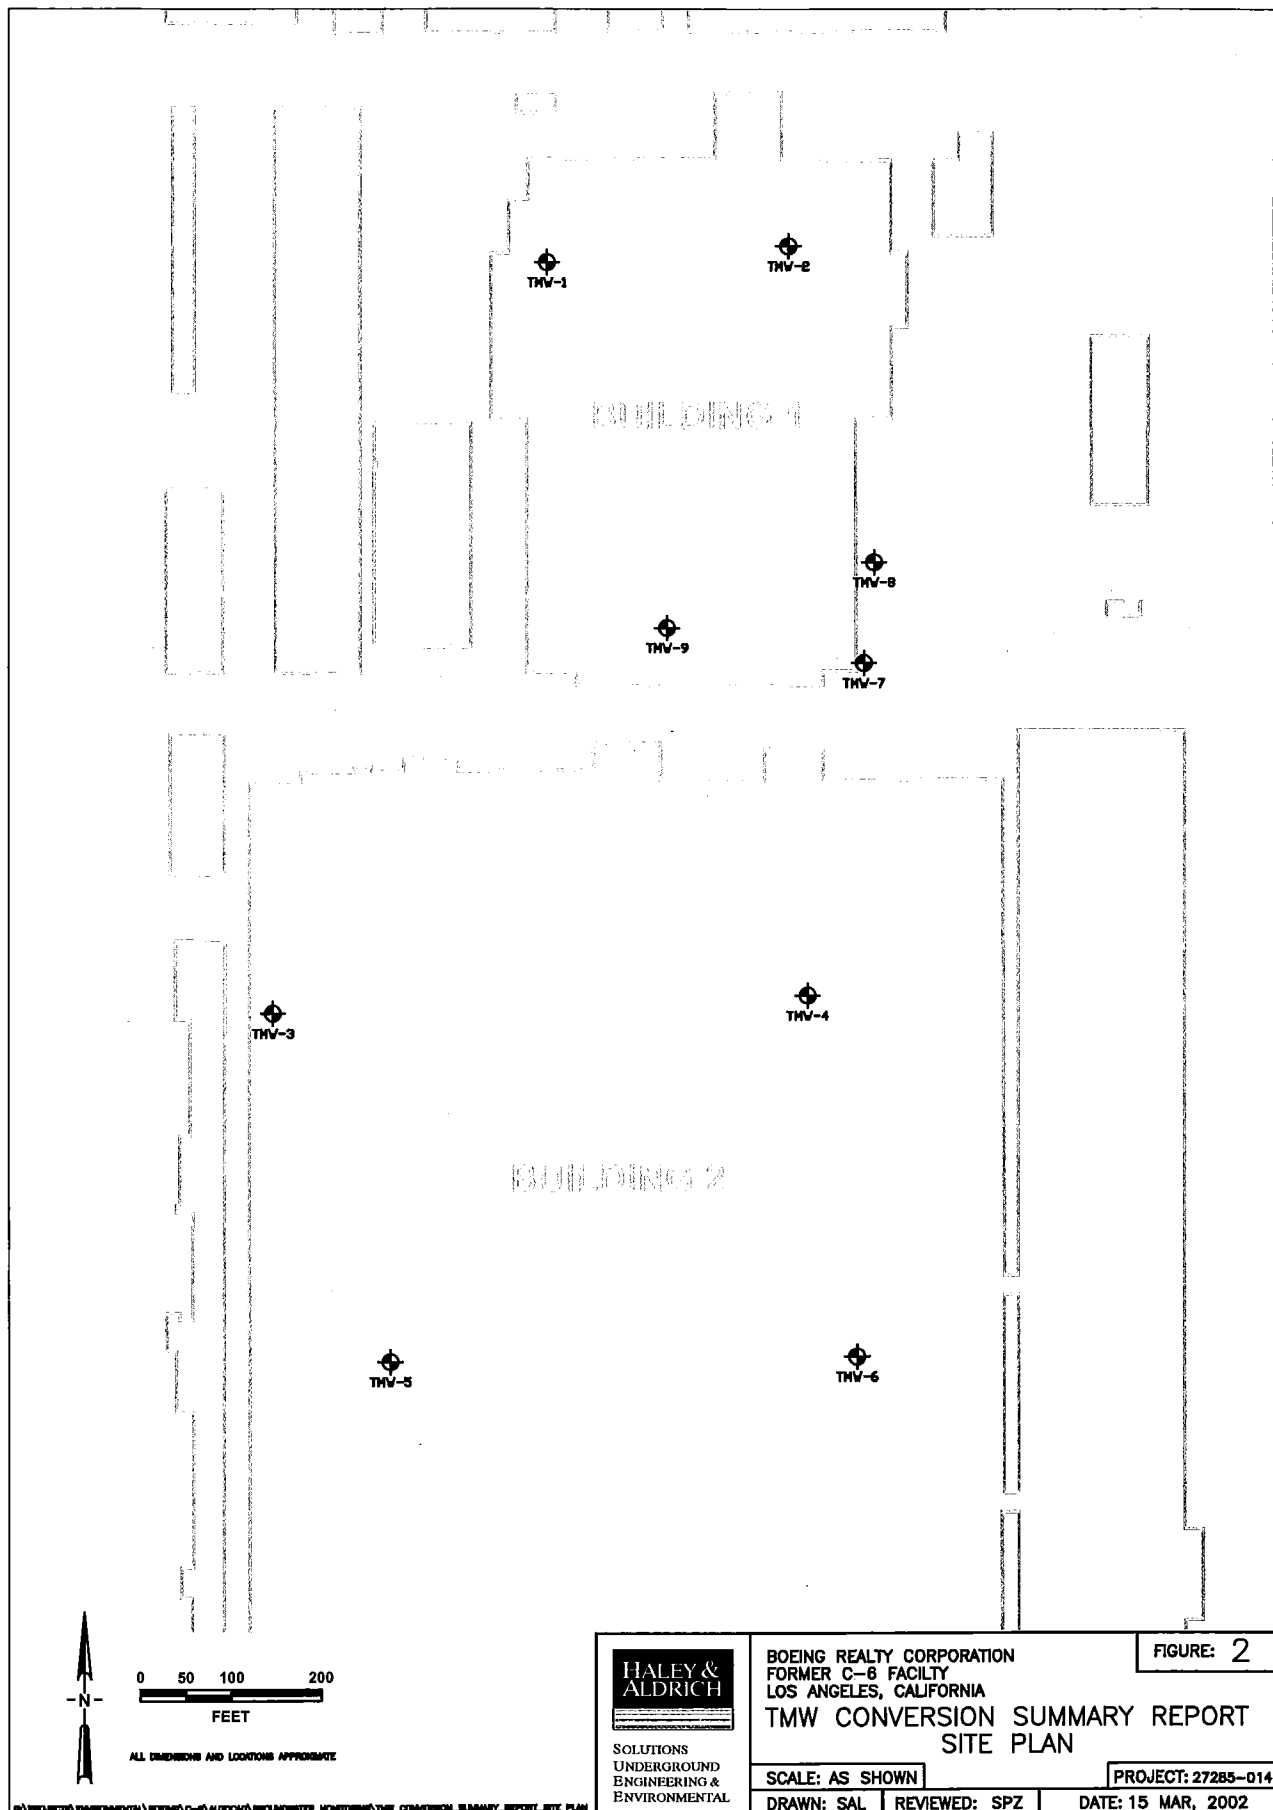


TEMPORARY
SURFACE
COMPLETION

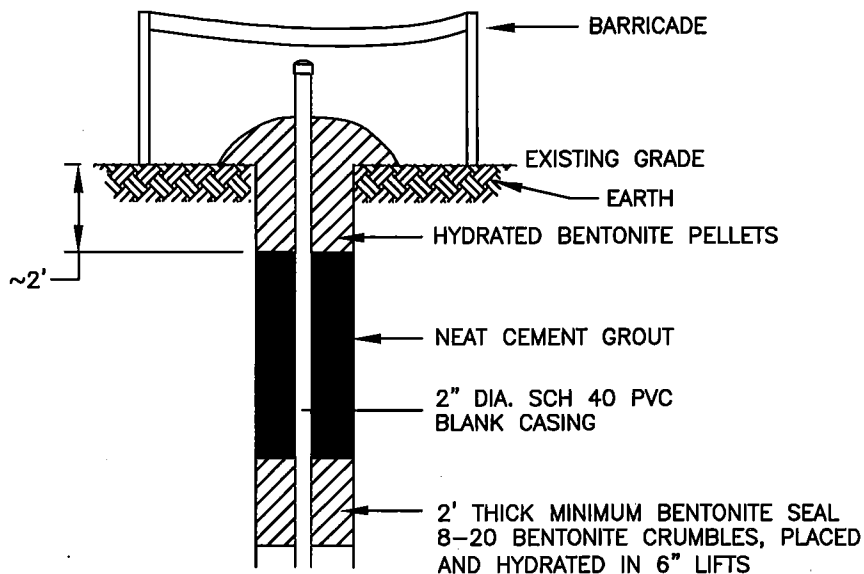

PERMANENT SURFACE
COMPLETIONS

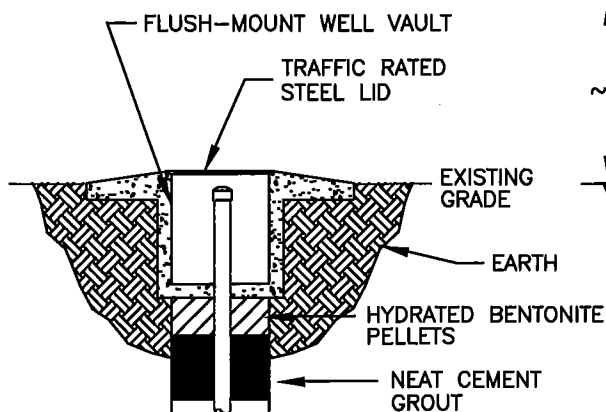

TRAFFIC AREA

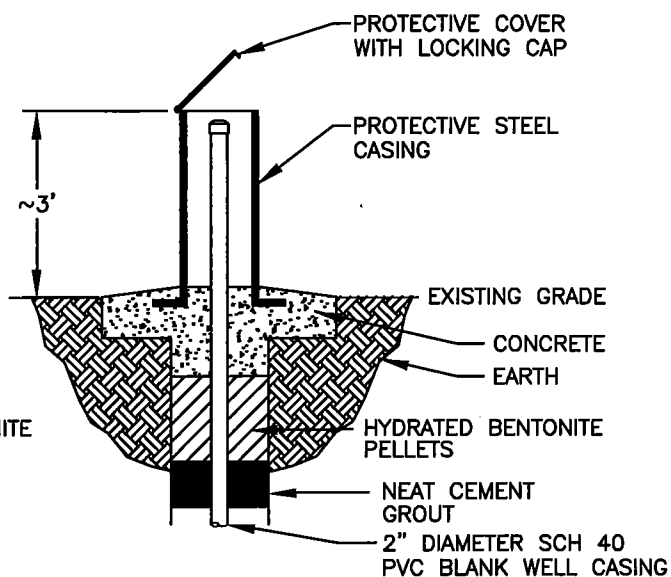

LANDSCAPE AREA



UNDERGROUND
ENGINEERING &
ENVIRONMENTAL
SOLUTIONS

BOEING REALTY CORPORATION
FORMER C-8 FACILITY
LOS ANGELES, CALIFORNIA

FIGURE: 3

TMW CONVERSION SUMMARY REPORT
TYPICAL WELL COMPLETION DIAGRAM

SCALE: NTS

PROJECT: 27285-014

DRAWN: SAL

REVIEWED: RMF

DATE: 15 MAR, 2002

\\PROJECTS\ENVIRONMENTAL\BOEING\0-8\AUTOCAD\GROUNDWATER MONITORING\TMW_CONVERSION_WELL_COMPLETION